


See Plates. V. XVIII. XX. XXIV. & XL.

# ELEVATION OF EAST WALL OF NOBLE SANCTUARY

AT THE SOUTH EAST ANGLE.

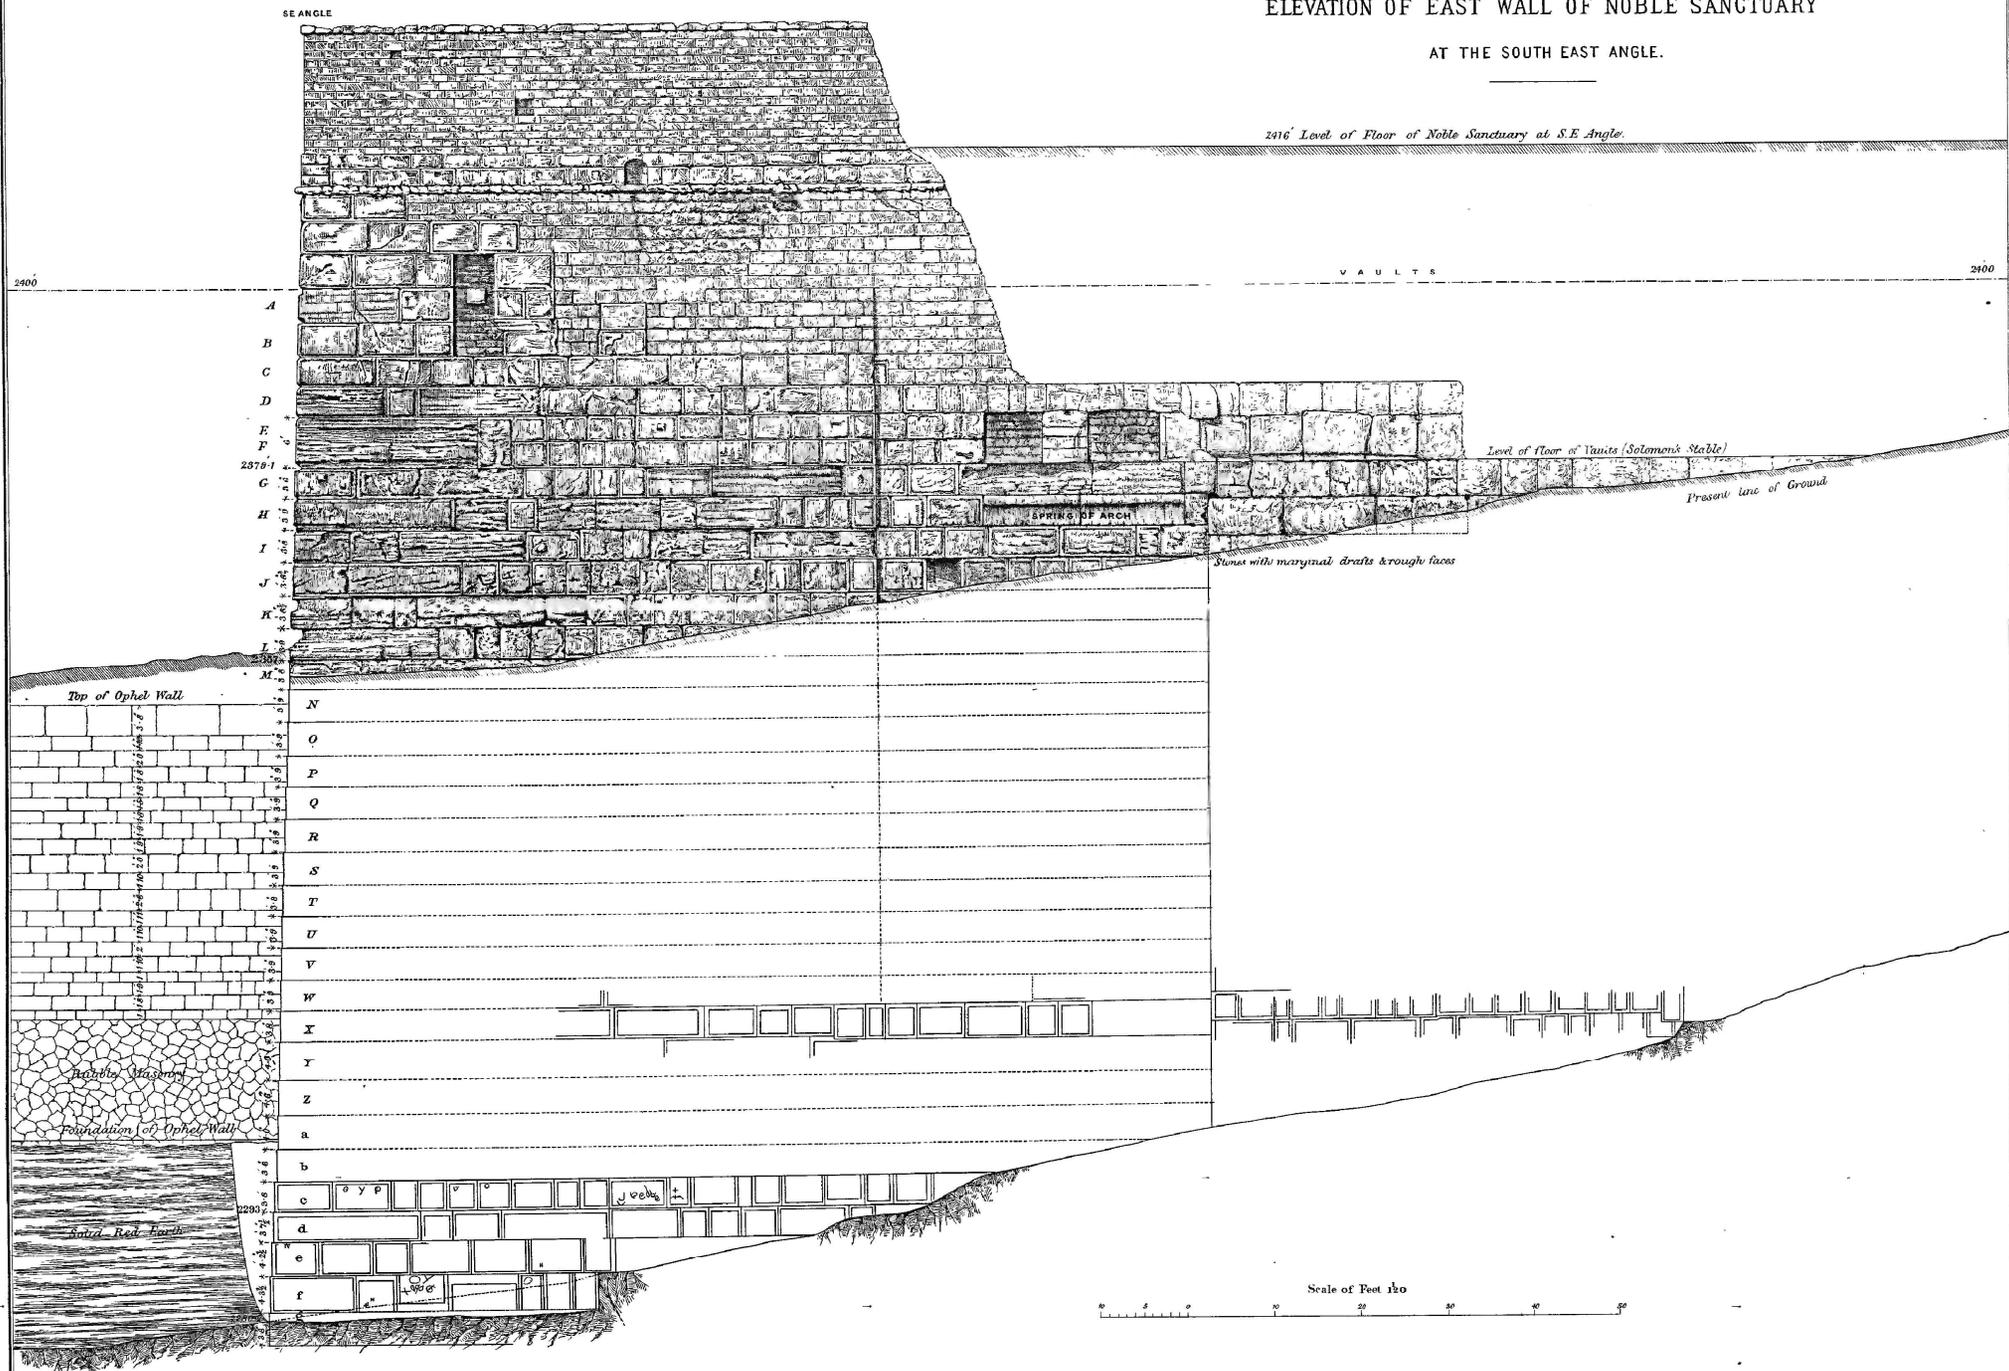

From measurements by Cap<sup>t</sup> Warren R.E.  
& Serj<sup>t</sup> Birdes R.E.

*Charles Warren*